


\\wpcad\p1\1\Drawings\02700_Masters\1_Single Storey\Nighthawk\Single Storey S10 - Master To Be Drawn\223-000\FILES\WEB PAGE\NIGHTHAWK SINGLE STOREY S10 - 9/10/2019 2:45:54 PM.BROCHURE.rvt

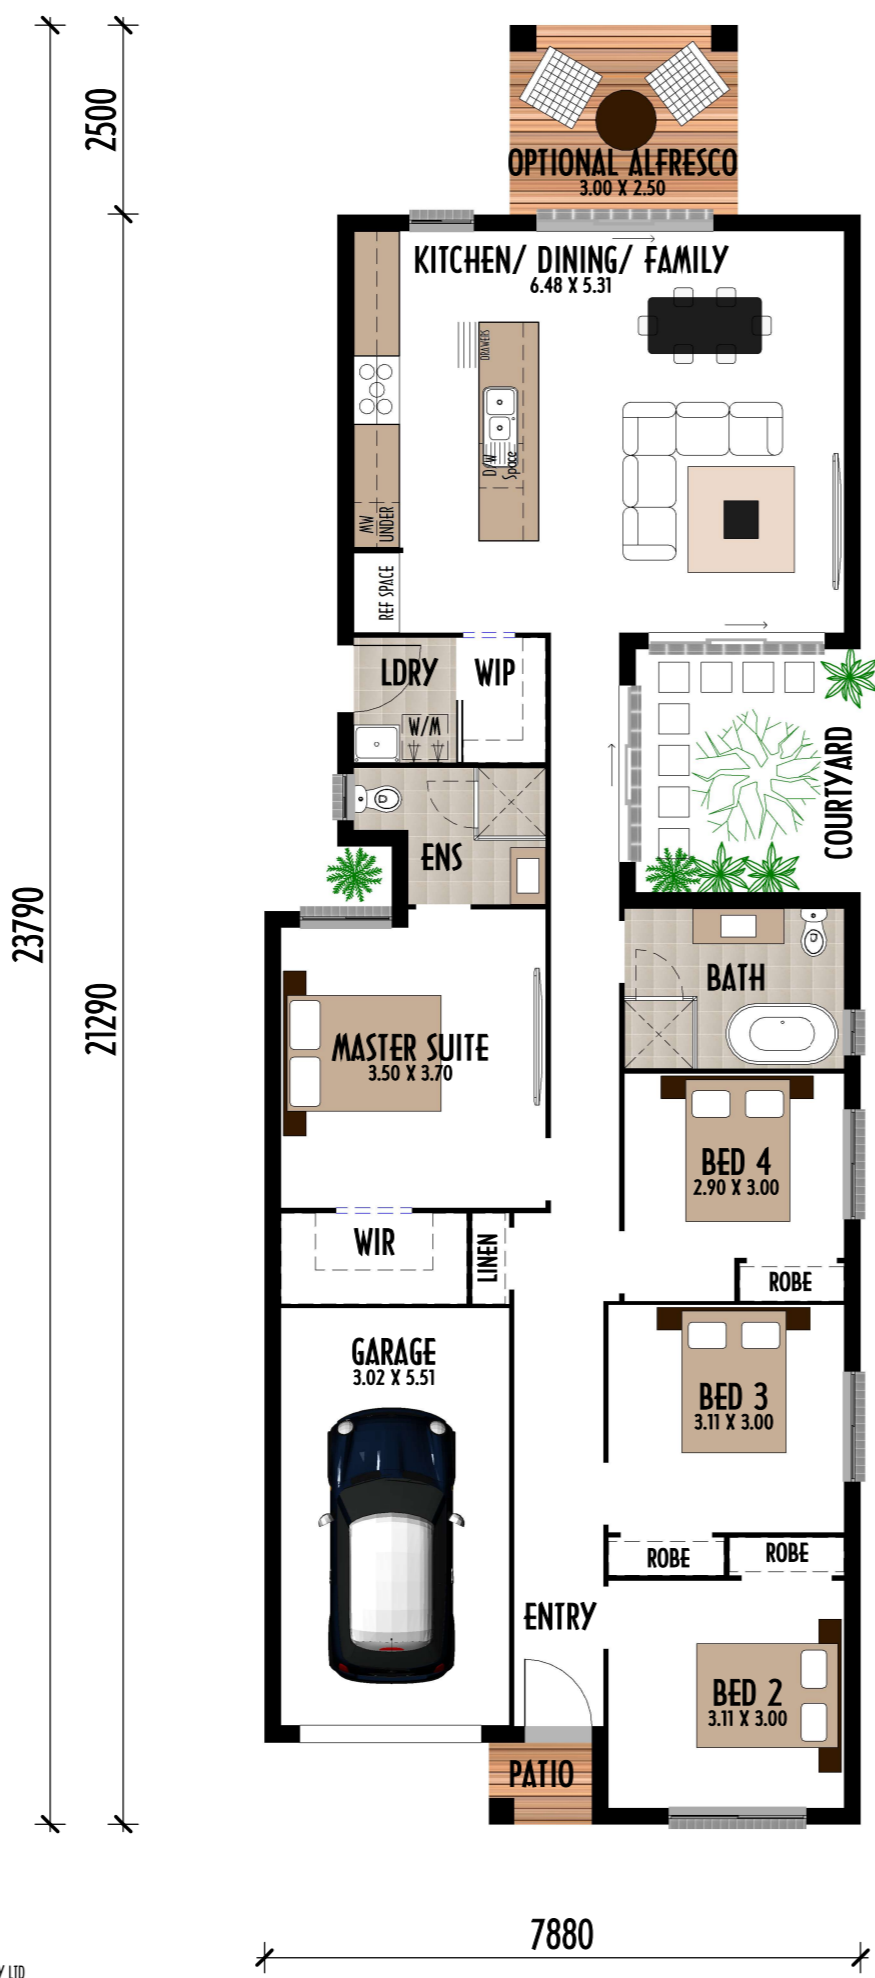

DESIGN : NIGHTHAWK (SINGLE STOREY) S10
 WIDTH : 7.88m
 LENGTH : 21.29m
 SIZE : 145.58m²
 SQUARES : 15.67sq
 (EXCLUDING OPTIONAL ALFRESCO)

DWELLING SIZE CATALOGUE*

WIDTH:
 GROWTH CENTRE: 9.00m WIDE LOT

CDC: 9.00m WIDE LOT

DEPTH:
 GROWTH CENTRE: 29.79m DEEP LOT

CDC: 29.79m DEEP LOT

*NOTE: ALL SUGGESTED BLOCK WIDTHS ARE AN ESTIMATE ONLY & FINAL DWELLING WILL REMAIN SUBJECT TO COUNCIL APPROVAL & OTHER STATUTORY REQUIREMENTS



COPYRIGHT
 This plan is the property of ULTRA MODERN DEVELOPMENTS PTY LTD trading as EAGLE HOMES and must not be used in whole or in part. Legal action will be taken against any person infringing the copyright. Do not scale drawing, figured dimension only to be used. Dimensions to be verified on site before the fabrication of any building components.
 All measurements are in millimetres

NOTE : BROCHURE DRAWINGS ARE INDICATIVE ONLY AND DO NOT REFLECT FINAL INCLUSIONS/PACKAGES SELECTED - ARTISTIC VIEWS ONLY

DESIGN: NIGHTHAWK (SINGLE STOREY) S10
FACADE: TRADITIONAL