


13/01/2025 11:43:42 AM
C:\Users\Display\Documents\WILLOW\WILLOW\WILLOW-2.dwg 13/01/2025 11:43:42 AM

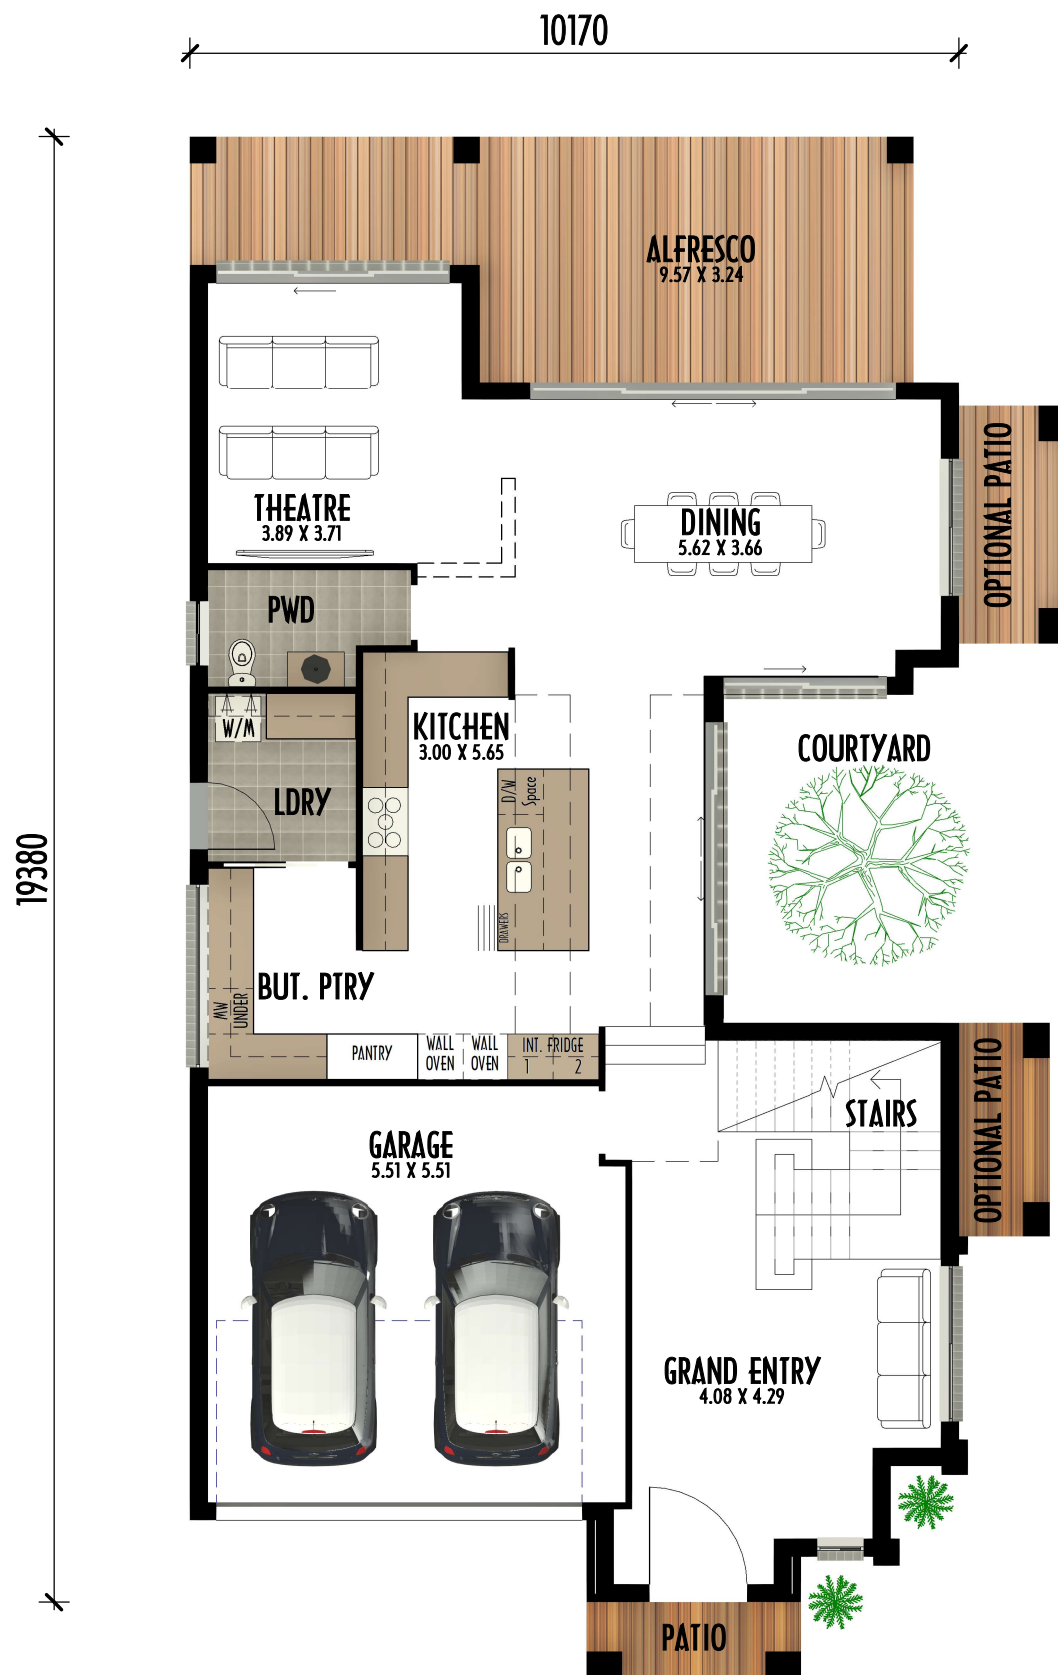

GROUND FLOOR




EAGLE
Homes
HOUSING THOUSANDS SINCE 1984

COPYRIGHT

This plan is the property of ULTRA MODERN DEVELOPMENTS PTY LTD trading as EAGLE HOMES and must not be used in whole or in part. Legal action will be taken against any person infringing the copyright. Do not scale drawing, figured dimension only to be used. Dimensions to be verified on site before the fabrication of any building components.
All measurements are in millimetres

NOTE : BROCHURE DRAWINGS ARE INDICATIVE ONLY AND DO NOT REFLECT FINAL INCLUSIONS/PACKAGES SELECTED - ARTISTIC VIEWS ONLY

FIRST FLOOR

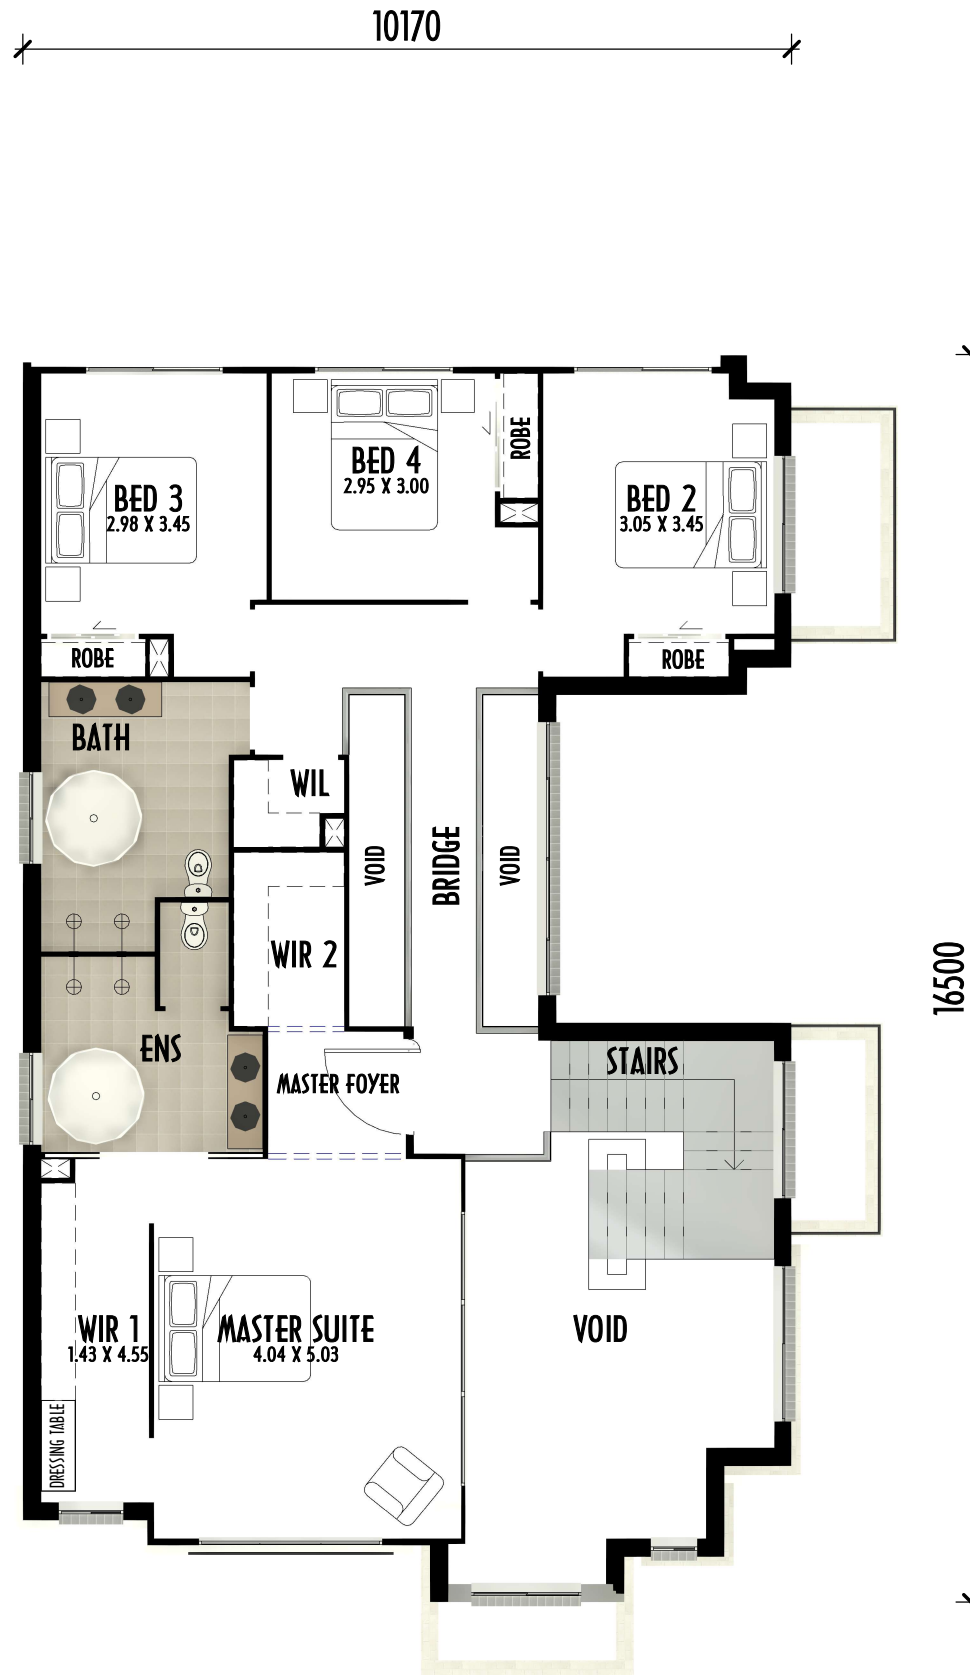

DESIGN : THE WILLOW REGAL CHATEAU
WIDTH : 10.17m (11.57m- 2nd FACADE TREATMENT)
LENGTH : 19.38m
SIZE : 321.68m² (329.53m² W/ 2nd FACADE TREATMENT)
SQUARES : 34.63SQ (35.47SQ W/ 2nd FACADE TREATMENT)

DWELLING SIZE CATALOGUE*

WIDTH:
GROWTH CENTRE: 12.50m WIDE LOT (13.50m WITH 2nd FACADE TREATMENT)

MINIMUM 407m² SITE AREA FOR SITE COVERAGE

CDC: 12.00m WIDE LOT (13.50m WITH 2nd FACADE TREATMENT)

DEPTH:
GROWTH CENTRE: 28.00m DEEP LOT

CDC 28.40m DEEP LOT

*NOTE: ALL SUGGESTED BLOCK WIDTHS ARE AN ESTIMATE ONLY & FINAL DWELLING WILL REMAIN SUBJECT TO COUNCIL APPROVAL & OTHER STATUTORY REQUIREMENTS

DESIGN: THE WILLOW REGAL CHATEAU
FACADE: ELI DISPLAY